

NOTES

- LEVELING** ALL LEVELS AND HEIGHTS BASED ON THE LOCAL DATUM (ARBITRARY DATUM).
- GRID** THE SURVEY GRID IS BASED ON ARBITRARY CO-ORDINATES AND THE NORTHPOINT IS INDICATIVE ONLY.
- OPENINGS** WINDOWS MEASURED TO INTERNAL REVEAL UNLESS STATED. DOORS MEASURED TO LEAF UNLESS STRUCTURE EXPOSED OR STATED.
- DRAINAGE** INVERT LEVELS, PIPE SIZES AND CONNECTIONS HAVE BEEN SURVEYED BY VISUAL INSPECTION ONLY, AND THEREFORE THE COMPLETE ACCURACY OF THIS INFORMATION CANNOT BE GUARANTEED.

LEGEND

(WHERE APPLICABLE)

ABBREVIATIONS

AIR BRICK	AB	INVERT LEVEL	IL
AIR CONDITIONING UNIT	ACU	LAMP POST	LP
ASSUMED	ASD	NO ACCESS	NA
BRICKWORK	BKWK	NO VISUAL ACCESS	NVA
CLOSEBOARD	CBD	PARAPET HEIGHT	PTH
COVER LEVEL	CL	PARAPET LEVEL	PTL
CONCRETE	CONC	PLASTER	PL
CUPBOARD	CPD	RIDGE LEVEL	RDL
DROP KERB	DK	ROOF LEVEL	RL
EAVES LEVEL	EL	RAIN WATER GUTTER	RWO
FLAT ASPHALT ROOF	FAR	RAIN WATER OUTLET	RWG
FIRE HYDRANT	FH	RAIN WATER PIPE	RWP
FIRE HYDRANT REEL	FHR	RADIATOR	RAD
FLAT ROOF	FR	SOFFIT HEIGHT	SOH
FLAT ROOF LEVEL	FRL	SOFFIT LEVEL	SOL
FLOWER BED	FBD	SOIL & VENT PIPE	SVP
GULLY	G	VENT PIPE	VP
GULLY CHANNEL	GC	UNABLE TO LIFT	UTL
INSPECTION COVER	IC	UNABLE TO SURVEY	UTS

FLOORS

BOILER	B	FLOOR LEVEL (VISIBLE)	FL
CUPBOARD	CPD	FIREPLACE	FP
LOW LEVEL WALL	LLW	HEIGHT	HT
CUPBOARD	CPD	HEIGHT	2500
FALSE BEAM	FB	SUSPENDED CEILING	SC
FALSE CEILING	FCE	SLOPE UP	Sup
FLOOR LEVEL (FALSE)	FFL	TRAPDOOR	TD
FLOOR LEVEL (RAISED)	RFL	UP ARROW	↑
FLOOR LEVEL (STRUCTURAL)	SFL	UNDERSIDE	US

WINDOWS

CILL TO HEAD OF WINDOW	CH	WINDOW CILL LEVEL	WCL
FLOOR TO CILL HEIGHT	FC	WINDOW HEAD LEVEL	WHL

DOORS

DOOR HEAD LEVEL	DHL	THRESHOLD LEVEL	THL
DOOR HEAD HIGHT	DH	THRESHOLD HEIGT	TH

ROOF STRUCTURE

BINDER	BR	DORMER SIDE	DS
CEILING JOIST	CJ	HIP RAFTER	HRF
COMMON RAFTER	CRF	LONGITUDINAL BRACE	LBR
GANG NAILED PLATE	GNP	PURLIN	PN
HANGER	HR	RIDGE BOARD	RB
COLLAR BEAM	CB	STRUT	ST
DIAGONAL BRACE	DBR	WALL PLATE	WPL

SANITARY WARE & FITTINGS

BATHROOM BASIN	BBN	TOILET SEATS	TSS
GENTS URINAL	GUL	BATHTUBE	BTE
LADIES URINAL	LUL	BIDET	BDT
HAND DRYER	HDR	SHOWER	SHO
KITCHEN SINK	KSK		



PETER MIKO LIMITED

DALTON HOUSE  
60 WINDSOR AVENUE  
LONDON  
UNITED KINGDOM  
SW19 2RR

Tel: 0800 0608505  
E-mail: surveyor@petermiko.co.uk  
Website www.petermiko.co.uk

PROJECT No 5319/203	PROPERTY ADDRESS	DRAWING No 1
SURVEYED PM		SCALE 1:150
DRAWN PM		SHEET A3
DATE 28-04-2019		

THE COPYRIGHT OF THIS DRAWING IS RETAINED BY PETER MIKO LTD. ALL INFORMATION CONTAINED IN THIS DRAWING SHOULD BE CHECKED AND VERIFIED PRIOR TO ANY FABRICATION OR CONSTRUCTION. ANY DISCREPANCIES BETWEEN THIS DRAWING AND ANY OTHER INFORMATION SHOULD BE REPORTED TO PETER MIKO LTD. THIS DRAWING MUST NOT BE SCALED.

 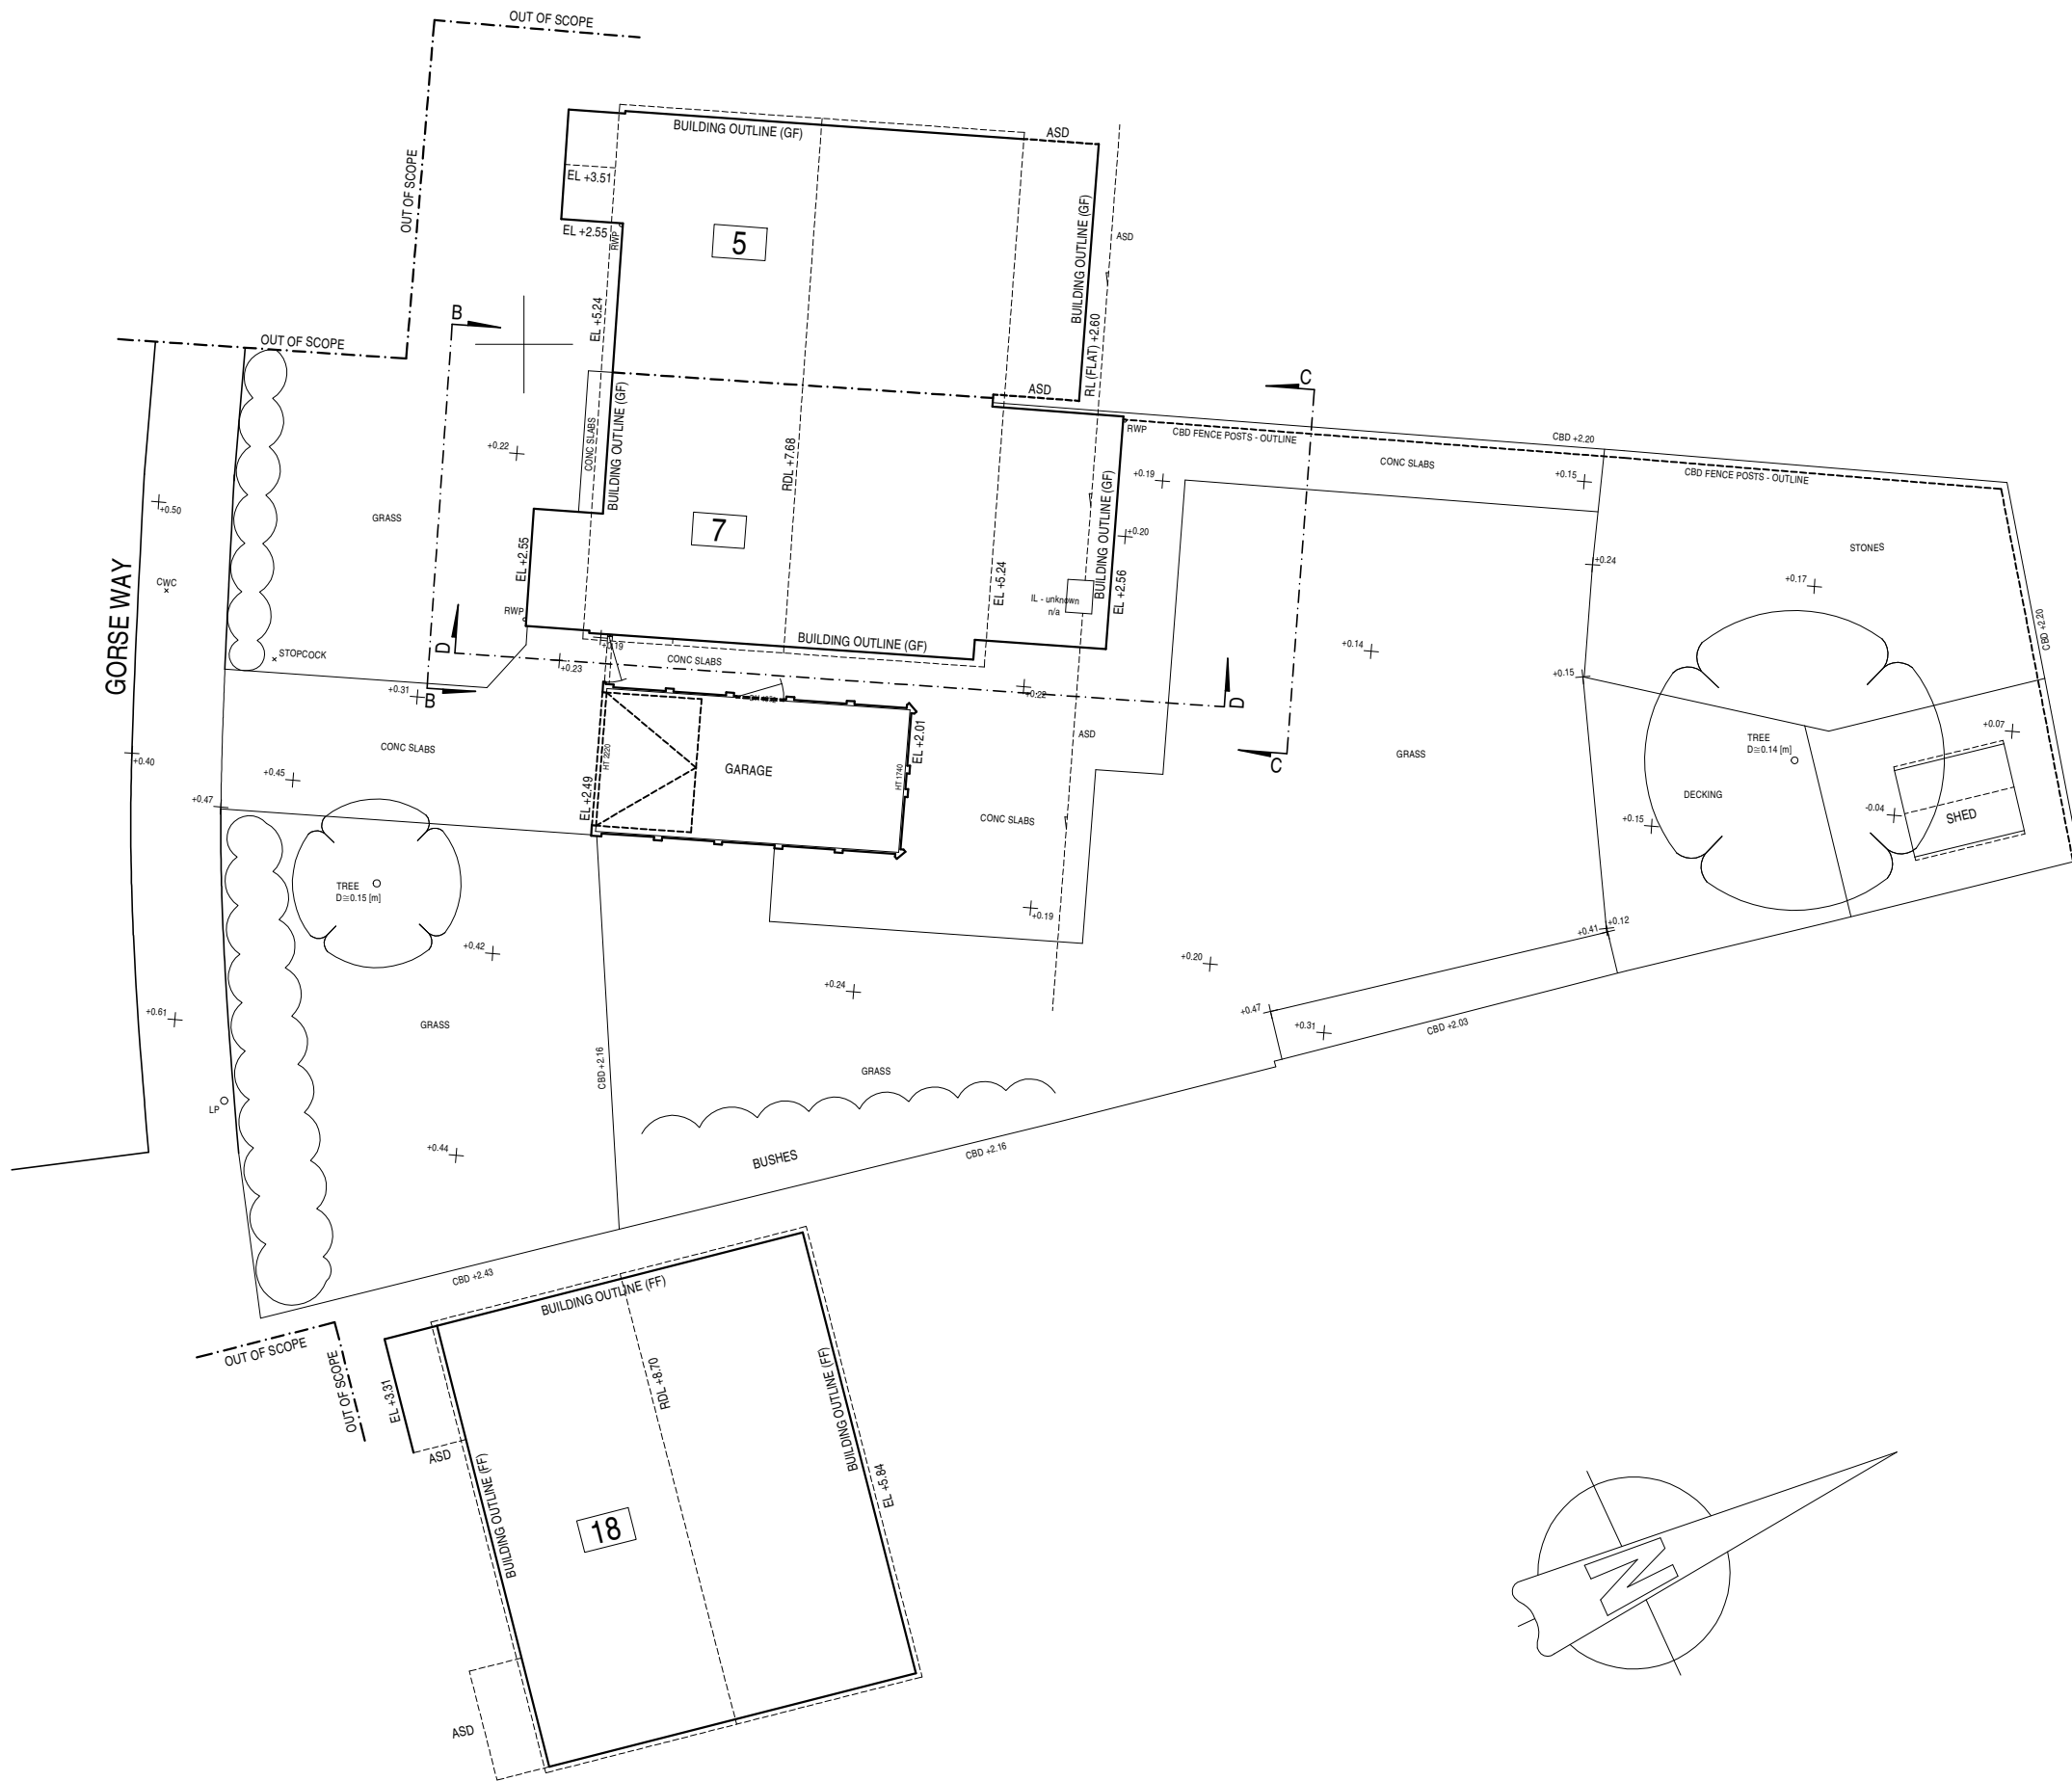


1

2

3

4

SECTION A-A

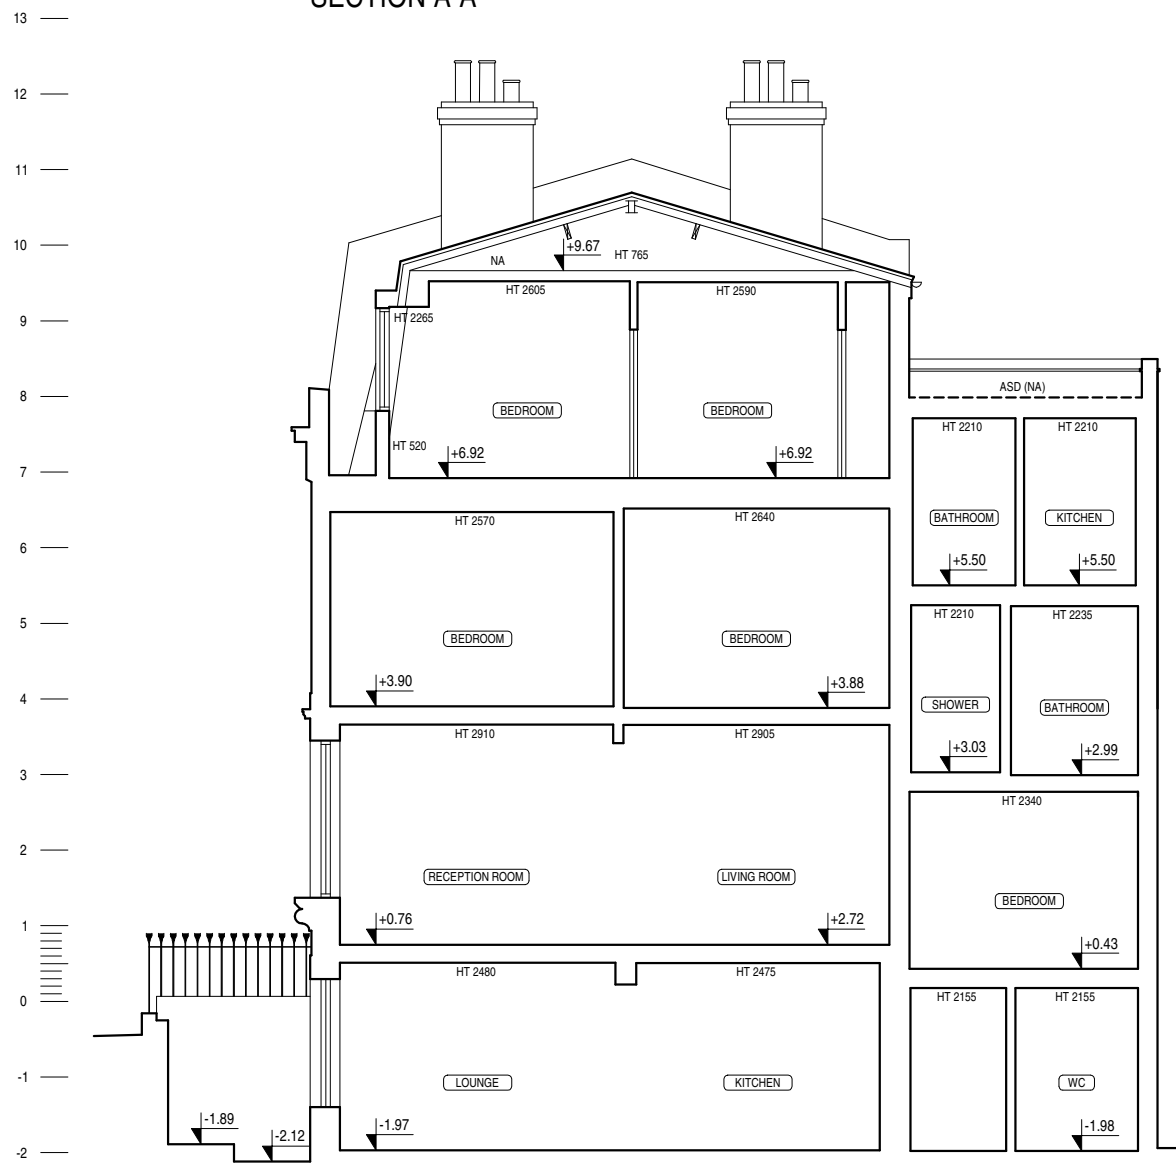

FRONT ELEVATION (C-C)



NOTES

- LEVELING** ALL LEVELS AND HEIGHTS BASED ON THE LOCAL DATUM (ARBITRARY DATUM).
- GRID** THE SURVEY GRID IS BASED ON ARBITRARY CO-ORDINATES AND THE NORTHPOINT IS INDICATIVE ONLY.
- OPENINGS** WINDOWS MEASURED TO INTERNAL REVEAL UNLESS STATED. DOORS MEASURED TO LEAF UNLESS STRUCTURE EXPOSED OR STATED.
- DRAINAGE** INVERT LEVELS, PIPE SIZES AND CONNECTIONS HAVE BEEN SURVEYED BY VISUAL INSPECTION ONLY, AND THEREFORE THE COMPLETE ACCURACY OF THIS INFORMATION CANNOT BE GUARANTEED.

LEGEND

(WHERE APPLICABLE)

ABBREVIATIONS

AIR BRICK	AB	INVERT LEVEL	IL
AIR CONDITIONING UNIT	ACU	LAMP POST	LP
ASSUMED	ASD	NO ACCESS	NA
BRICKWORK	BKWK	NO VISUAL ACCESS	NVA
CLOSEBOARD	CBD	PARAPET HEIGHT	PTH
COVER LEVEL	CL	PARAPET LEVEL	PTL
CONCRETE	CONC	PLASTER	PL
CUPBOARD	CPD	RIDGE LEVEL	RDL
DROP KERB	DK	ROOF LEVEL	RL
EAVES LEVEL	EL	RAIN WATER GUTTER	RWO
FLAT ASPHALT ROOF	FAR	RAIN WATER OUTLET	RWG
FIRE HYDRANT	FH	RAIN WATER PIPE	RWP
FIRE HYDRANT REEL	FHR	RADIATOR	RAD
FLAT ROOF	FR	SOFFIT HEIGHT	SOH
FLAT ROOF LEVEL	FRL	SOFFIT LEVEL	SOL
FLOWER BED	FBD	SOIL & VENT PIPE	SVP
GULLY	G	VENT PIPE	VP
GULLY CHANNEL	GC	UNABLE TO LIFT	UTL
INSPECTION COVER	IC	UNABLE TO SURVEY	UTS

FLOORS

BOILER	B	FLOOR LEVEL (VISIBLE)	FL
CUPBOARD	CPD	FIREPLACE	FP
LOW LEVEL WALL	LLW	HEIGHT	HT
CUPBOARD	CPD	HEIGHT	(2500)
FALSE BEAM	FB	SUSPENDED CEILING	SC
FALSE CEILING	FCE	SLOPE UP	Sup
FLOOR LEVEL (FALSE)	FFL	TRAPDOOR	TD
FLOOR LEVEL (RAISED)	RFL	UP ARROW	↑
FLOOR LEVEL (STRUCTURAL)	SFL	UNDERSIDE	US

WINDOWS

CILL TO HEAD OF WINDOW	CH	WINDOW CILL LEVEL	WCL
FLOOR TO CILL HEIGHT	FC	WINDOW HEAD LEVEL	WHL

DOORS

DOOR HEAD LEVEL	DHL	THRESHOLD LEVEL	THL
DOOR HEAD HIGH	DH	THRESHOLD HEIGHT	TH


ROOF STRUCTURE

BINDER	BR	DORMER SIDE	DS
CEILING JOIST	CJ	HIP RAFTER	HRF
COMMON RAFTER	CRF	LONGITUDINAL BRACE	LBR
GANG NAILED PLATE	GNP	PURLIN	PN
HANGER	HR	RIDGE BOARD	RB
COLLAR BEAM	CB	STRUT	ST
DIAGONAL BRACE	DBR	WALL PLATE	WPL


SANITARY WARE & FITTINGS

BATHROOM BASIN	BBN	TOILET SEATS	TSS
GENTS URINAL	GUL	BATHTUBE	BTE
LADIES URINAL	LUL	BIDET	BDT
HAND DRYER	HDR	SHOWER	SHO
KITCHEN SINK	KSK		


FIRST FLOOR PLAN

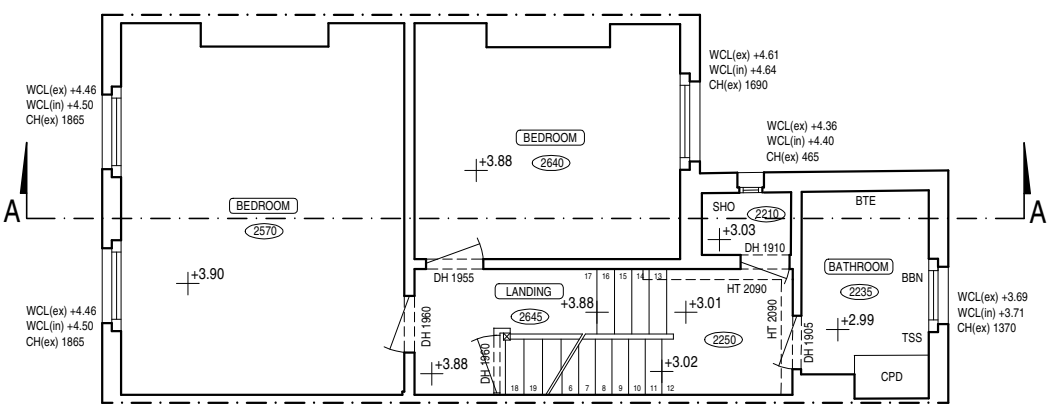

SECOND FLOOR PLAN

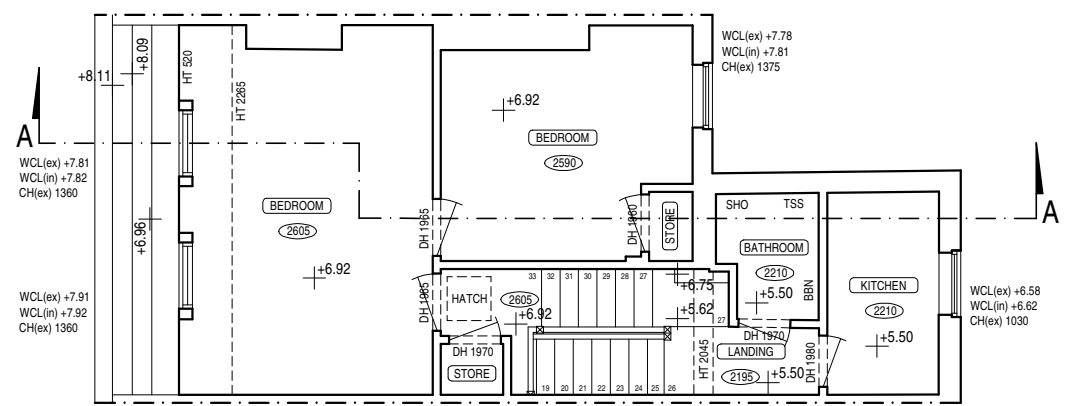

SCALE BAR

 

PETER MIKO LIMITED


DALTON HOUSE  
60 WINDSOR AVENUE  
LONDON  
UNITED KINGDOM  
SW19 2RR

Tel: 0800 0608505  
E-mail: surveyor@petermiko.co.uk  
Website www.petermiko.co.uk

PROJECT No 38-20	PROPERTY ADDRESS	DRAWING No 2
SURVEYED PM		SCALE 1:100
DRAWN PM		SHEET A3
DATE 25-02-2020		

THE COPYRIGHT OF THIS DRAWING IS RETAINED BY PETER MIKO LTD. ALL INFORMATION CONTAINED IN THIS DRAWING SHOULD BE CHECKED AND VERIFIED PRIOR TO ANY FABRICATION OR CONSTRUCTION. ANY DISCREPANCIES BETWEEN THIS DRAWING AND ANY OTHER INFORMATION SHOULD BE REPORTED TO PETER MIKO LTD. THIS DRAWING MUST NOT BE SCALED.

# GROUND FLOOR PLAN

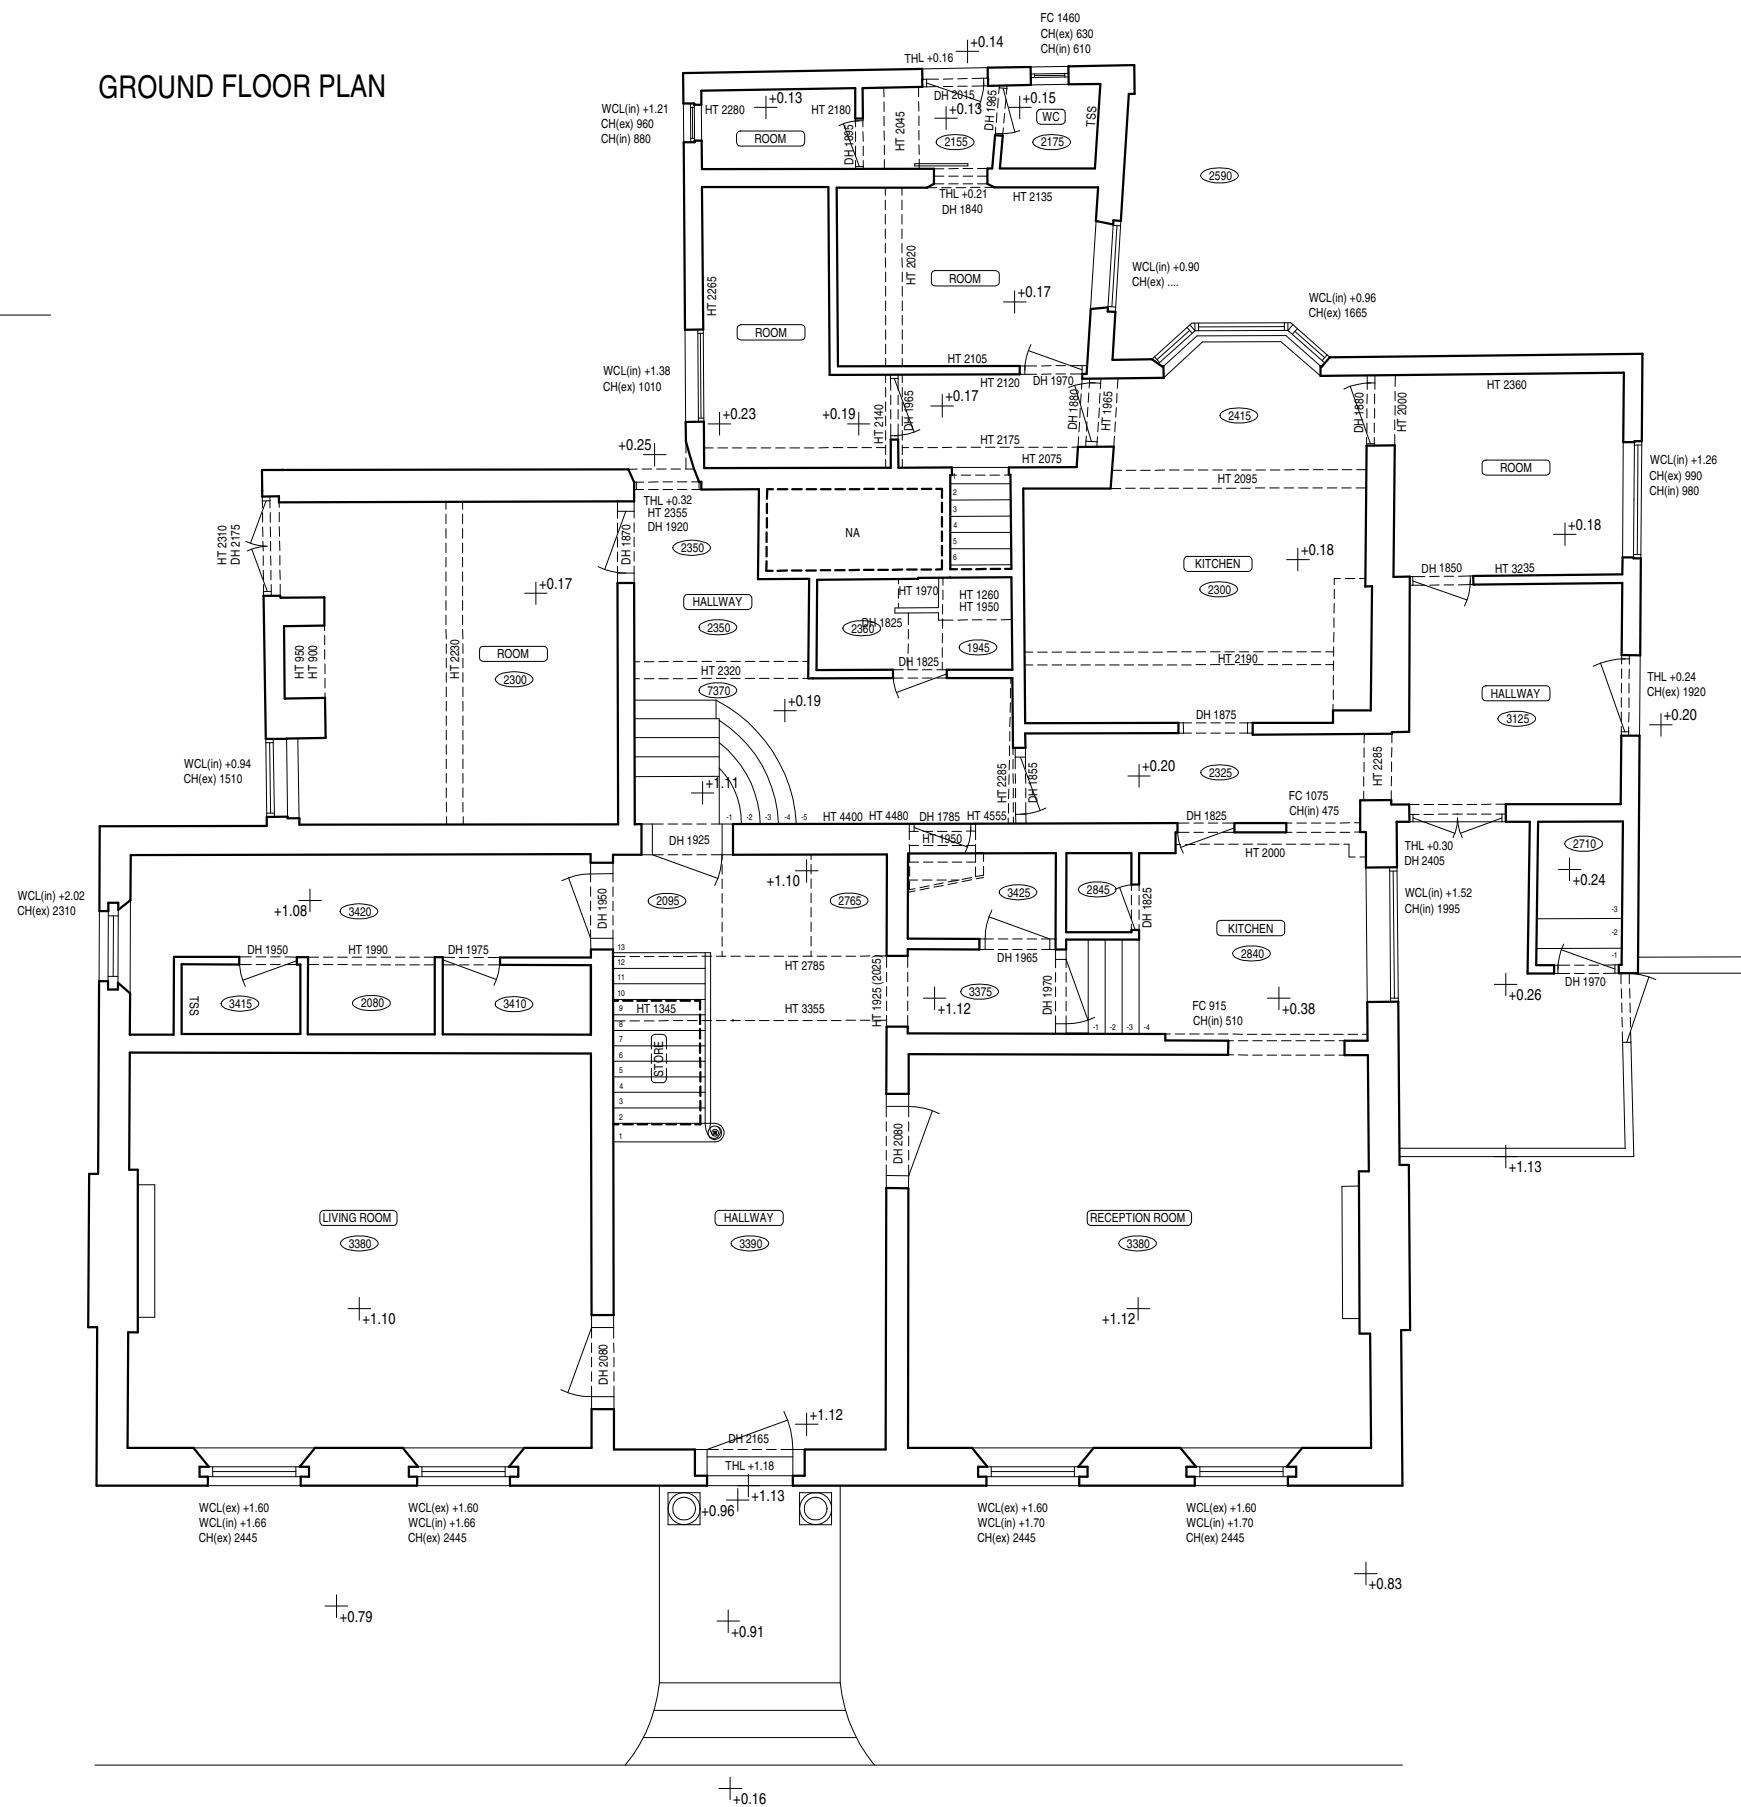

## NOTES

- LEVELING** ALL LEVELS AND HEIGHTS BASED ON THE LOCAL DATUM (ARBITRARY DATUM).
- GRID** THE SURVEY GRID IS BASED ON ARBITRARY CO-ORDINATES AND THE NORTHPOINT IS INDICATIVE ONLY.
- OPENINGS** WINDOWS MEASURED TO INTERNAL REVEAL UNLESS STATED. DOORS MEASURED TO LEAF UNLESS STRUCTURE EXPOSED OR STATED.
- DRAINAGE** INVERT LEVELS, PIPE SIZES AND CONNECTIONS HAVE BEEN SURVEYED BY VISUAL INSPECTION ONLY, AND THEREFORE THE COMPLETE ACCURACY OF THIS INFORMATION CANNOT BE GUARANTEED.

## LEGEND

(WHERE APPLICABLE)

### ABBREVIATIONS

AIR BRICK	AB	INVERT LEVEL	IL
AIR CONDITIONING UNIT	ACU	LAMP POST	LP
ASSUMED	ASD	NO ACCESS	NA
BRICKWORK	BKWK	NO VISUAL ACCESS	NVA
CLOSEBOARD	CBD	PARAPET HEIGHT	PTH
COVER LEVEL	CL	PARAPET LEVEL	PTL
CONCRETE	CONC	PLASTER	PL
CUPBOARD	CPD	RIDGE LEVEL	RDL
DROP KERB	DK	ROOF LEVEL	RL
EAVES LEVEL	EL	RAIN WATER GUTTER	RWO
FLAT ASPHALT ROOF	FAR	RAIN WATER OUTLET	RWG
FIRE HYDRANT	FH	RAIN WATER PIPE	RWP
FIRE HYDRANT REEL	FHR	RADIATOR	RAD
FLAT ROOF	FR	SOFFIT HEIGHT	SOH
FLAT ROOF LEVEL	FRL	SOFFIT LEVEL	SOL
FLOWER BED	FB	SOIL & VENT PIPE	SVP
GULLY	G	VENT PIPE	VP
GULLY CHANNEL	GC	UNABLE TO LIFT	UTL
INSPECTION COVER	IC	UNABLE TO SURVEY	UTS

### FLOORS

BOILER	B	FLOOR LEVEL (VISIBLE)	FL
CUPBOARD	CPD	FIREPLACE	FP
LOW LEVEL WALL	LLW	HEIGHT	HT
CUPBOARD	CPD	HEIGHT	2500
FALSE BEAM	FB	SUSPENDED CEILING	SC
FALSE CEILING	FCE	SLOPE UP	Sup
FLOOR LEVEL (FALSE)	FFL	TRAPDOOR	TD
FLOOR LEVEL (RAISED)	RFL	UP ARROW	↑
FLOOR LEVEL (STRUCTURAL)	SFL	UNDERSIDE	US

### WINDOWS

CILL TO HEAD OF WINDOW	CH	WINDOW CILL LEVEL	WCL
FLOOR TO CILL HEIGHT	FC	WINDOW HEAD LEVEL	WHL

### DOORS


DOOR HEAD LEVEL	DHL	THRESHOLD LEVEL	THL
DOOR HEAD HIGHT	DH	THRESHOLD HEIGT	TH

### ROOF STRUCTURE

BINDER	BR	DORMER SIDE	DS
CEILING JOIST	CJ	HIP RAFTER	HRF
COMMON RAFTER	CRF	LONGITUDINAL BRACE	LBR
GANG NAILED PLATE	GNP	PURLIN	PN
HANGER	HR	RIDGE BOARD	RB
COLLAR BEAM	CB	STRUT	ST
DIAGONAL BRACE	DBR	WALL PLATE	WPL

### SANITARY WARE & FITTINGS

BATHROOM BASIN	BBN	TOILET SEATS	TSS
GENTS URINAL	GUL	BATHTUBE	BTE
LADIES URINAL	LUL	BIDET	BDT
HAND DRYER	HDR	SHOWER	SHO
KITCHEN SINK	KSK		

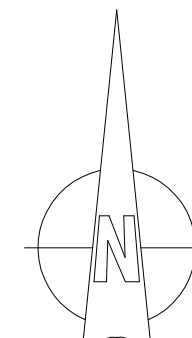

## PETER MIKO LIMITED


DALTON HOUSE  
60 WINDSOR AVENUE  
LONDON  
UNITED KINGDOM  
SW19 2PR

Tel: 0800 0608505  
E-mail: surveyor@petermiko.co.uk  
Website www.petermiko.co.uk


PROJECT No 401-20	PROPERTY ADDRESS	
SURVEYED PM; KD		DRAWING No 3
DRAWN PM; KD		SCALE 1:100
DATE 16-11-2020		SHEET A3

THE COPYRIGHT OF THIS DRAWING IS RETAINED BY PETER MIKO LTD. ALL INFORMATION CONTAINED IN THIS DRAWING SHOULD BE CHECKED AND VERIFIED PRIOR TO ANY FABRICATION OR CONSTRUCTION. ANY DISCREPANCIES BETWEEN THIS DRAWING AND ANY OTHER INFORMATION SHOULD BE REPORTED TO PETER MIKO LTD. THIS DRAWING MUST NOT BE SCALED.


## SCALE BAR

 


**GROUND FLOOR PLAN**

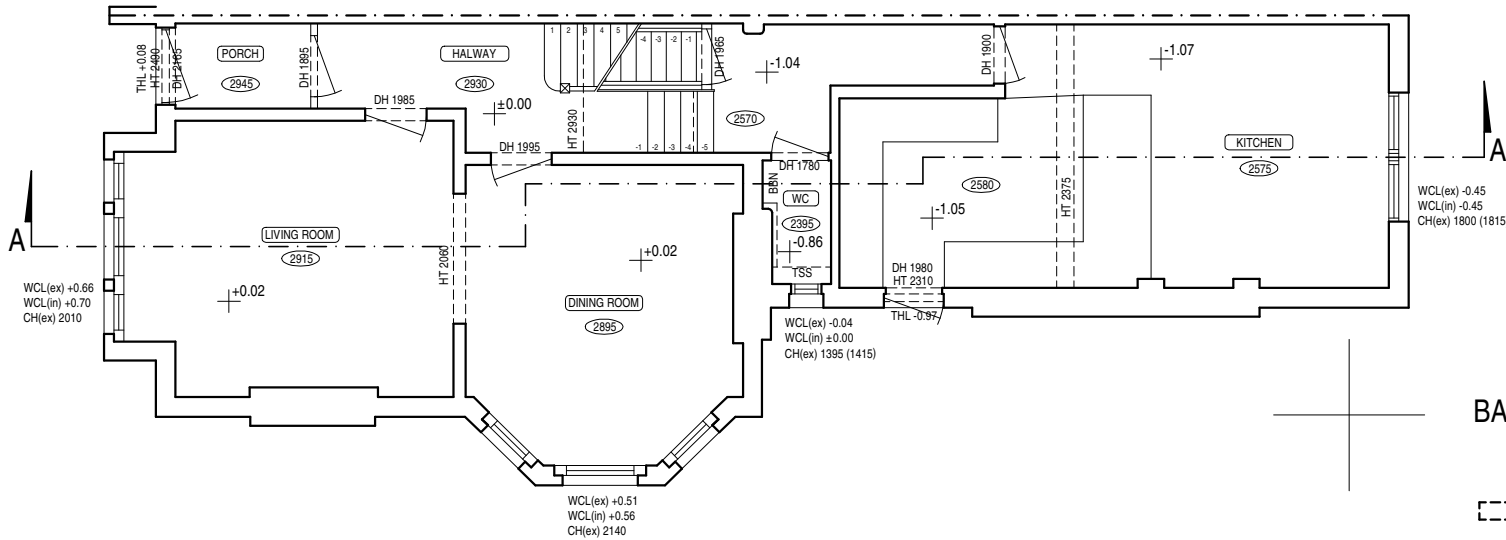

**BASEMENT PLAN**

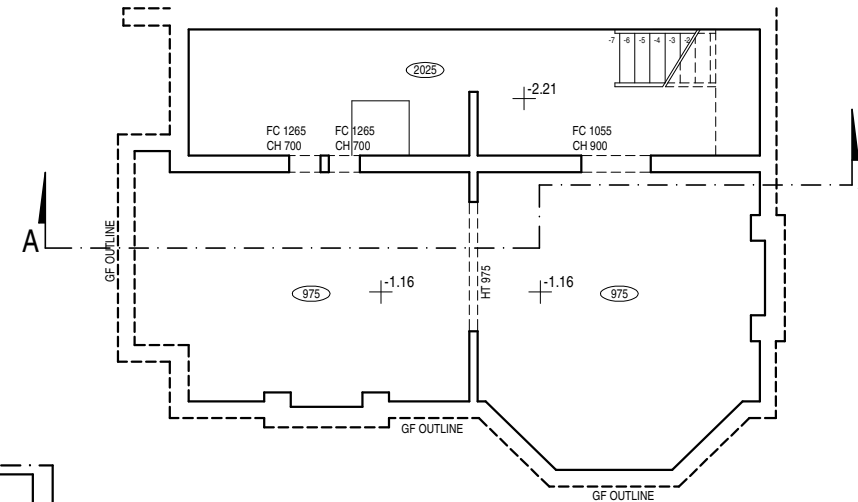

**FIRST FLOOR PLAN**

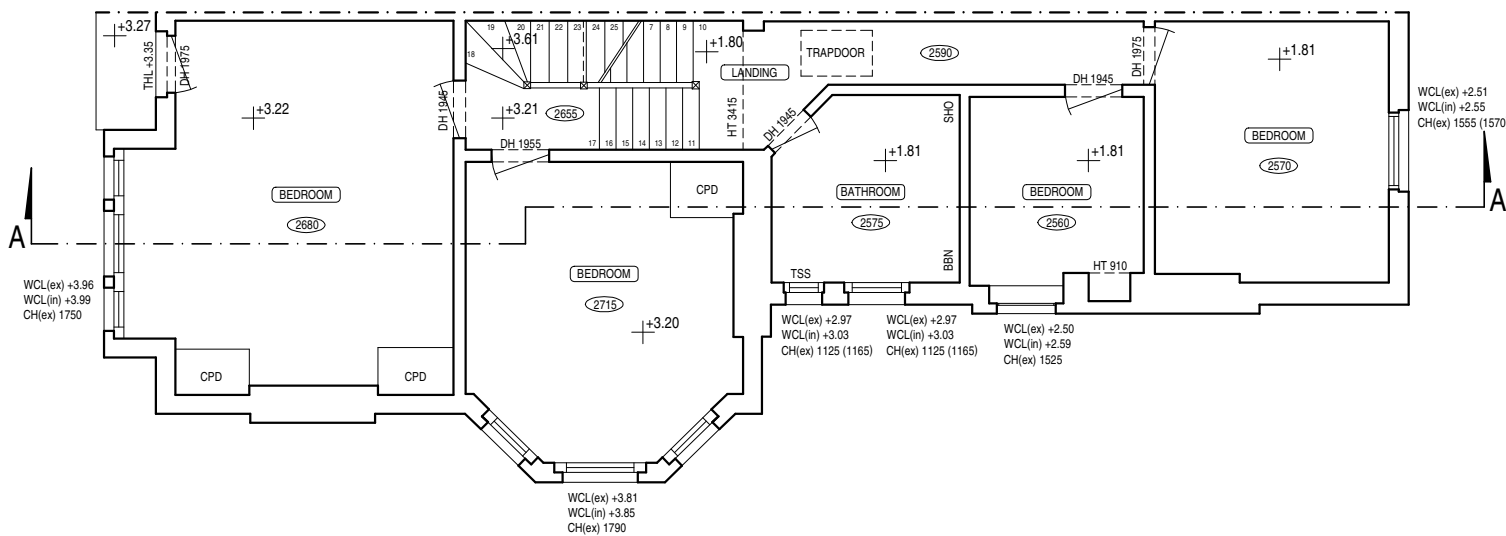

**NOTES**

- LEVELING** ALL LEVELS AND HEIGHTS BASED ON THE LOCAL DATUM (ARBITRARY DATUM).
- GRID** THE SURVEY GRID IS BASED ON ARBITRARY CO-ORDINATES AND THE NORTHPOINT IS INDICATIVE ONLY.
- OPENINGS** WINDOWS MEASURED TO INTERNAL REVEAL UNLESS STATED. DOORS MEASURED TO LEAF UNLESS STRUCTURE EXPOSED OR STATED.
- DRAINAGE** INVERT LEVELS, PIPE SIZES AND CONNECTIONS HAVE BEEN SURVEYED BY VISUAL INSPECTION ONLY, AND THEREFORE THE COMPLETE ACCURACY OF THIS INFORMATION CANNOT BE GUARANTEED.

**LEGEND**

(WHERE APPLICABLE)

**ABBREVIATIONS**

AIR BRICK	AB	INVERT LEVEL	IL
AIR CONDITIONING UNIT	ACU	LAMP POST	LP
ASSUMED	ASD	NO ACCESS	NA
BRICKWORK	BKWK	NO VISUAL ACCESS	NVA
CLOSEBOARD	CBD	PARAPET HEIGHT	PTH
COVER LEVEL	CL	PARAPET LEVEL	PTL
CONCRETE	CONC	PLASTER	PL
CUPBOARD	CPD	RIDGE LEVEL	RDL
DROP KERB	DK	ROOF LEVEL	RL
EAVES LEVEL	EL	RAIN WATER GUTTER	RWO
FLAT ASPHALT ROOF	FAR	RAIN WATER OUTLET	RWG
FIRE HYDRANT	FH	RAIN WATER PIPE	RWP
FIRE HYDRANT REEL	FHR	RADIATOR	RAD
FLAT ROOF	FR	SOFFIT HEIGHT	SOH
FLAT ROOF LEVEL	FRL	SOFFIT LEVEL	SOL
FLOWER BED	FBD	SOIL & VENT PIPE	SVP
GULLY	G	VENT PIPE	VP
GULLY CHANNEL	GC	UNABLE TO LIFT	UTL
INSPECTION COVER	IC	UNABLE TO SURVEY	UTS

**FLOORS**

BOILER	B	FLOOR LEVEL (VISIBLE)	FL
CUPBOARD	CPD	FIREPLACE	FP
LOW LEVEL WALL	LLW	HEIGHT	HT
CUPBOARD	CPD	HEIGHT	(2500)
FALSE BEAM	FB	SUSPENDED CEILING	SC
FALSE CEILING	FCE	SLOPE UP	Sup
FLOOR LEVEL (FALSE)	FFL	TRAPDOOR	TD
FLOOR LEVEL (RAISED)	RFL	UP ARROW	→
FLOOR LEVEL (STRUCTURAL)	SFL	UNDERSIDE	US

**WINDOWS**

CILL TO HEAD OF WINDOW	CH	WINDOW CILL LEVEL	WCL
FLOOR TO CILL HEIGHT	FC	WINDOW HEAD LEVEL	WHL

**DOORS**


DOOR HEAD LEVEL	DHL	THRESHOLD LEVEL	THL
DOOR HEAD HIGHT	DH	THRESHOLD HEIGT	TH

**ROOF STRUCTURE**

BINDER	BR	DORMER SIDE	DS
CEILING JOIST	CJ	HIP RAFTER	HRF
COMMON RAFTER	CRF	LONGITUDINAL BRACE	LBR
GANG NAILED PLATE	GNP	PURLIN	PN
HANGER	HR	RIDGE BOARD	RB
COLLAR BEAM	CB	STRUT	ST
DIAGONAL BRACE	DBR	WALL PLATE	WPL

**SANITARY WARE & FITTINGS**

BATHROOM BASIN	BBN	TOILET SEATS	TSS
GENTS URINAL	GUL	BATHTUBE	BTE
LADIES URINAL	LUL	BIDET	BDT
HAND DRYER	HDR	SHOWER	SHO
KITCHEN SINK	KSK		

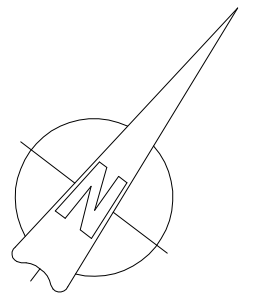


**PETER MIKO LIMITED**

DALTON HOUSE  
60 WINDSOR AVENUE  
LONDON  
UNITED KINGDOM  
SW19 2RR  
Tel: 0800 0608505  
E-mail: surveyor@petermiko.co.uk  
Website www.petermiko.co.uk


PROJECT No 313-20	PROPERTY ADDRESS	DRAWING No 4
SURVEYED PM; KD		SCALE 1:100
DRAWN PM; KD		SHEET A3
DATE 12-10-2020		

THE COPYRIGHT OF THIS DRAWING IS RETAINED BY PETER MIKO LTD. ALL INFORMATION CONTAINED IN THIS DRAWING SHOULD BE CHECKED AND VERIFIED PRIOR TO ANY FABRICATION OR CONSTRUCTION. ANY DISCREPANCIES BETWEEN THIS DRAWING AND ANY OTHER INFORMATION SHOULD BE REPORTED TO PETER MIKO LTD. THIS DRAWING MUST NOT BE SCALED.

**SCALE BAR**

 

**GROUND FLOOR PLAN**

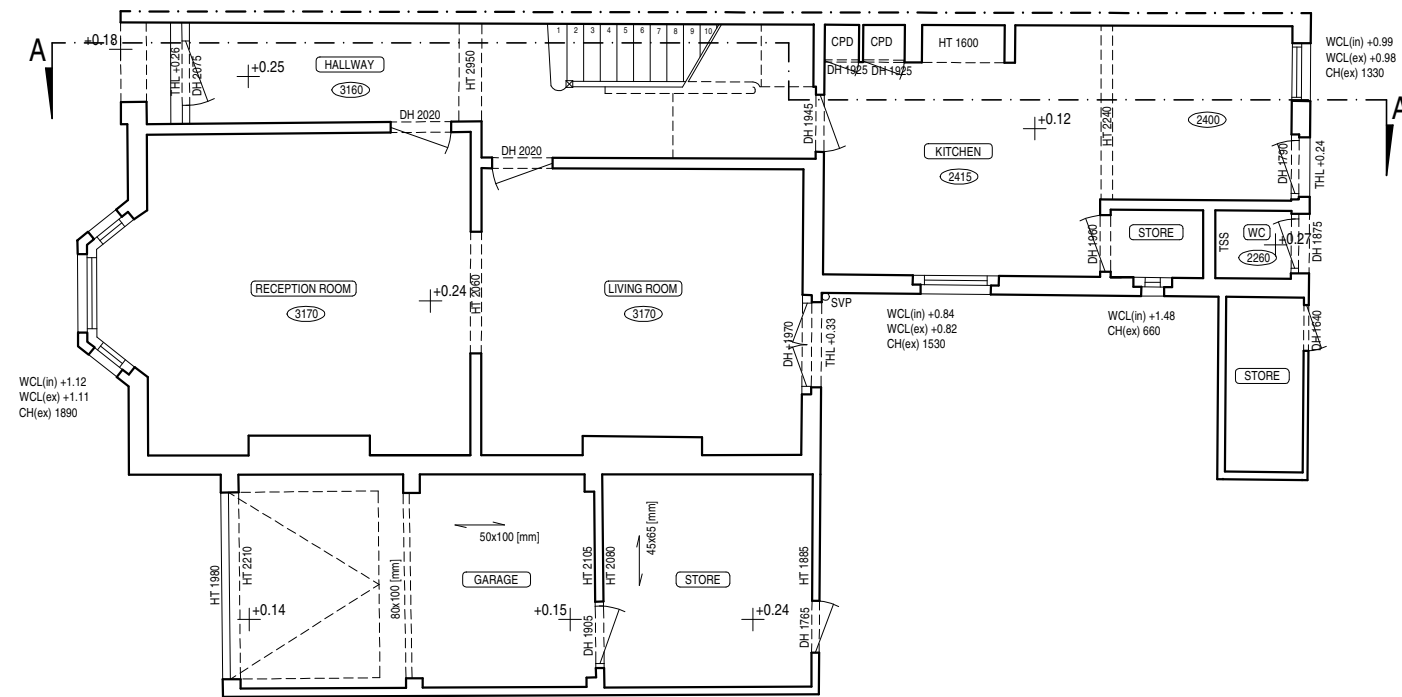

**FRONT ELEVATION (B-B)**



**NOTES**

- LEVELING** ALL LEVELS AND HEIGHTS BASED ON THE LOCAL DATUM (ARBITRARY DATUM).
- GRID** THE SURVEY GRID IS BASED ON ARBITRARY CO-ORDINATES AND THE NORTHPOINT IS INDICATIVE ONLY.
- OPENINGS** WINDOWS MEASURED TO INTERNAL REVEAL UNLESS STATED. DOORS MEASURED TO LEAF UNLESS STRUCTURE EXPOSED OR STATED.
- DRAINAGE** INVERT LEVELS, PIPE SIZES AND CONNECTIONS HAVE BEEN SURVEYED BY VISUAL INSPECTION ONLY, AND THEREFORE THE COMPLETE ACCURACY OF THIS INFORMATION CANNOT BE GUARANTEED.

**LEGEND**  
(WHERE APPLICABLE)

**ABBREVIATIONS**

AIR BRICK	AB	INVERT LEVEL	IL
AIR CONDITIONING UNIT	ACU	LAMP POST	LP
ASSUMED	ASD	NO ACCESS	NA
BRICKWORK	BKWK	NO VISUAL ACCESS	NVA
CLOSEBOARD	CBD	PARAPET HEIGHT	PTH
COVER LEVEL	CL	PARAPET LEVEL	PTL
CONCRETE	CONC	PLASTER	PL
CUPBOARD	CPD	RIDGE LEVEL	RDL
DROP KERB	DK	ROOF LEVEL	RL
EAVES LEVEL	EL	RAIN WATER GUTTER	RWO
FLAT ASPHALT ROOF	FAR	RAIN WATER OUTLET	RWG
FIRE HYDRANT	FH	RAIN WATER PIPE	RWP
FIRE HYDRANT REEL	FHR	RADIATOR	RAD
FLAT ROOF	FR	SOFFIT HEIGHT	SOH
FLAT ROOF LEVEL	FRL	SOFFIT LEVEL	SOL
FLOWER BED	FBD	SOIL & VENT PIPE	SVP
GULLY	G	VENT PIPE	VP
GULLY CHANNEL	GC	UNABLE TO LIFT	UTL
INSPECTION COVER	IC	UNABLE TO SURVEY	UTS

**FLOORS**

BOILER	B	FLOOR LEVEL (VISIBLE)	FL
CUPBOARD	CPD	FIREPLACE	FP
LOW LEVEL WALL	LLW	HEIGHT	HT
CUPBOARD	CPD	HEIGHT	(2500)
FALSE BEAM	FB	SUSPENDED CEILING	SC
FALSE CEILING	FCE	SLOPE UP	Sup
FLOOR LEVEL (FALSE)	FFL	TRAPDOOR	TD
FLOOR LEVEL (RAISED)	RFL	UP ARROW	↑
FLOOR LEVEL (STRUCTURAL)	SFL	UNDERSIDE	US

**WINDOWS**

CILL TO HEAD OF WINDOW	CH	WINDOW CILL LEVEL	WCL
FLOOR TO CILL HEIGHT	FC	WINDOW HEAD LEVEL	WHL

**DOORS**

DOOR HEAD LEVEL	DHL	THRESHOLD LEVEL	THL
DOOR HEAD HIGHT	DH	THRESHOLD HEIGT	TH

**ROOF STRUCTURE**

BINDER	BR	DORMER SIDE	DS
CEILING JOIST	CJ	HIP RAFTER	HRF
COMMON RAFTER	CRF	LONGITUDINAL BRACE	LBR
GANG NAILED PLATE	GNP	PURLIN	PN
HANGER	HR	RIDGE BOARD	RB
COLLAR BEAM	CB	STRUT	ST
DIAGONAL BRACE	DBR	WALL PLATE	WPL

**SANITARY WARE & FITNGS**

BATHROOM BASIN	BBN	TOILET SEATS	TSS
GENTS URINAL	GUL	BATHTUBE	BTE
LADIES URINAL	LUL	BIDET	BDT
HAND DRYER	HDR	SHOWER	SHO
KITCHEN SINK	KSK		

**PETER MIKO LIMITED**


DALTON HOUSE  
60 WINDSOR AVENUE  
LONDON  
UNITED KINGDOM  
SW19 2RR

Tel: 0800 0608505  
E-mail: surveyor@petermiko.co.uk  
Website www.petermiko.co.uk

PROJECT No 10-20	PROPERTY ADDRESS	DRAWING No 5
SURVEYED PM		SCALE 1:100
DRAWN PM		SHEET A3
DATE 11-01-2020		

THE COPYRIGHT OF THIS DRAWING IS RETAINED BY PETER MIKO LTD. ALL INFORMATION CONTAINED IN THIS DRAWING SHOULD BE CHECKED AND VERIFIED PRIOR TO ANY FABRICATION OR CONSTRUCTION. ANY DISCREPANCIES BETWEEN THIS DRAWING AND ANY OTHER INFORMATION SHOULD BE REPORTED TO PETER MIKO LTD. THIS DRAWING MUST NOT BE SCALED.

**SCALE BAR**

 

1

2

3

4

FRONT ELEVATION (B-B)



NOTES

- LEVELING** ALL LEVELS AND HEIGHTS BASED ON THE LOCAL DATUM (ARBITRARY DATUM).
- GRID** THE SURVEY GRID IS BASED ON ARBITRARY CO-ORDINATES AND THE NORTHPOINT IS INDICATIVE ONLY.
- OPENINGS** WINDOWS MEASURED TO INTERNAL REVEAL UNLESS STATED. DOORS MEASURED TO LEAF UNLESS STRUCTURE EXPOSED OR STATED.
- DRAINAGE** INVERT LEVELS, PIPE SIZES AND CONNECTIONS HAVE BEEN SURVEYED BY VISUAL INSPECTION ONLY, AND THEREFORE THE COMPLETE ACCURACY OF THIS INFORMATION CANNOT BE GUARANTEED.

LEGEND

(WHERE APPLICABLE)

ABBREVIATIONS

AIR BRICK	AB	INVERT LEVEL	IL
AIR CONDITIONING UNIT	ACU	LAMP POST	LP
ASSUMED	ASD	NO ACCESS	NA
BRICKWORK	BKWK	NO VISUAL ACCESS	NVA
CLOSEBOARD	CBD	PARAPET HEIGHT	PTH
COVER LEVEL	CL	PARAPET LEVEL	PTL
CONCRETE	CONC	PLASTER	PL
CUPBOARD	CPD	RIDGE LEVEL	RDL
DROP KERB	DK	ROOF LEVEL	RL
EAVES LEVEL	EL	RAIN WATER GUTTER	RWO
FLAT ASPHALT ROOF	FAR	RAIN WATER OUTLET	RWG
FIRE HYDRANT	FH	RAIN WATER PIPE	RWP
FIRE HYDRANT REEL	FHR	RADIATOR	RAD
FLAT ROOF	FR	SOFFIT HEIGHT	SOH
FLAT ROOF LEVEL	FRL	SOFFIT LEVEL	SOL
FLOWER BED	FBD	SOIL & VENT PIPE	SVP
GULLY	G	VENT PIPE	VP
GULLY CHANNEL	GC	UNABLE TO LIFT	UTL
INSPECTION COVER	IC	UNABLE TO SURVEY	UTS

FLOORS

BOILER	B	FLOOR LEVEL (VISIBLE)	FL
CUPBOARD	CPD	FIREPLACE	FP
LOW LEVEL WALL	LLW	HEIGHT	HT
CUPBOARD	CPD	HEIGHT	2500
FALSE BEAM	FB	SUSPENDED CEILING	SC
FALSE CEILING	FCE	SLOPE UP	Sup
FLOOR LEVEL (FALSE)	FFL	TRAPDOOR	TD
FLOOR LEVEL (RAISED)	RFL	UP ARROW	↑
FLOOR LEVEL (STRUCTURAL)	SFL	UNDERSIDE	US

WINDOWS

CILL TO HEAD OF WINDOW	CH	WINDOW CILL LEVEL	WCL
FLOOR TO CILL HEIGHT	FC	WINDOW HEAD LEVEL	WHL

DOORS

DOOR HEAD LEVEL	DHL	THRESHOLD LEVEL	THL
DOOR HEAD HIGHT	DH	THRESHOLD HEIGT	TH

ROOF STRUCTURE

BINDER	BR	DORMER SIDE	DS
CEILING JOIST	CJ	HIP RAFTER	HRF
COMMON RAFTER	CRF	LONGITUDINAL BRACE	LBR
GANG NAILED PLATE	GNP	PURLIN	PN
HANGER	HR	RIDGE BOARD	RB
COLLAR BEAM	CB	STRUT	ST
DIAGONAL BRACE	DBR	WALL PLATE	WPL

SANITARY WARE & FITTINGS

BATHROOM BASIN	BBN	TOILET SEATS	TSS
GENTS URINAL	GUL	BATHTUBE	BTE
LADIES URINAL	LUL	BIDET	BDT
HAND DRYER	HDR	SHOWER	SHO
KITCHEN SINK	KSK		

PETER MIKO LIMITED


DALTON HOUSE  
60 WINDSOR AVENUE  
LONDON  
UNITED KINGDOM  
SW19 2RR

Tel: 0800 0608505  
E-mail: surveyor@petermiko.co.uk  
Website www.petermiko.co.uk

PROJECT No 45-21	PROPERTY ADDRESS	
SURVEYED PM; KD		DRAWING No 6
DRAWN PM; KD		SCALE 1:100
DATE 18-02-2021		SHEET A3

THE COPYRIGHT OF THIS DRAWING IS RETAINED BY PETER MIKO LTD. ALL INFORMATION CONTAINED IN THIS DRAWING SHOULD BE CHECKED AND VERIFIED PRIOR TO ANY FABRICATION OR CONSTRUCTION. ANY DISCREPANCIES BETWEEN THIS DRAWING AND ANY OTHER INFORMATION SHOULD BE REPORTED TO PETER MIKO LTD. THIS DRAWING MUST NOT BE SCALED.

SCALE BAR

 


1

2

3

4

FIRST FLOOR PLAN

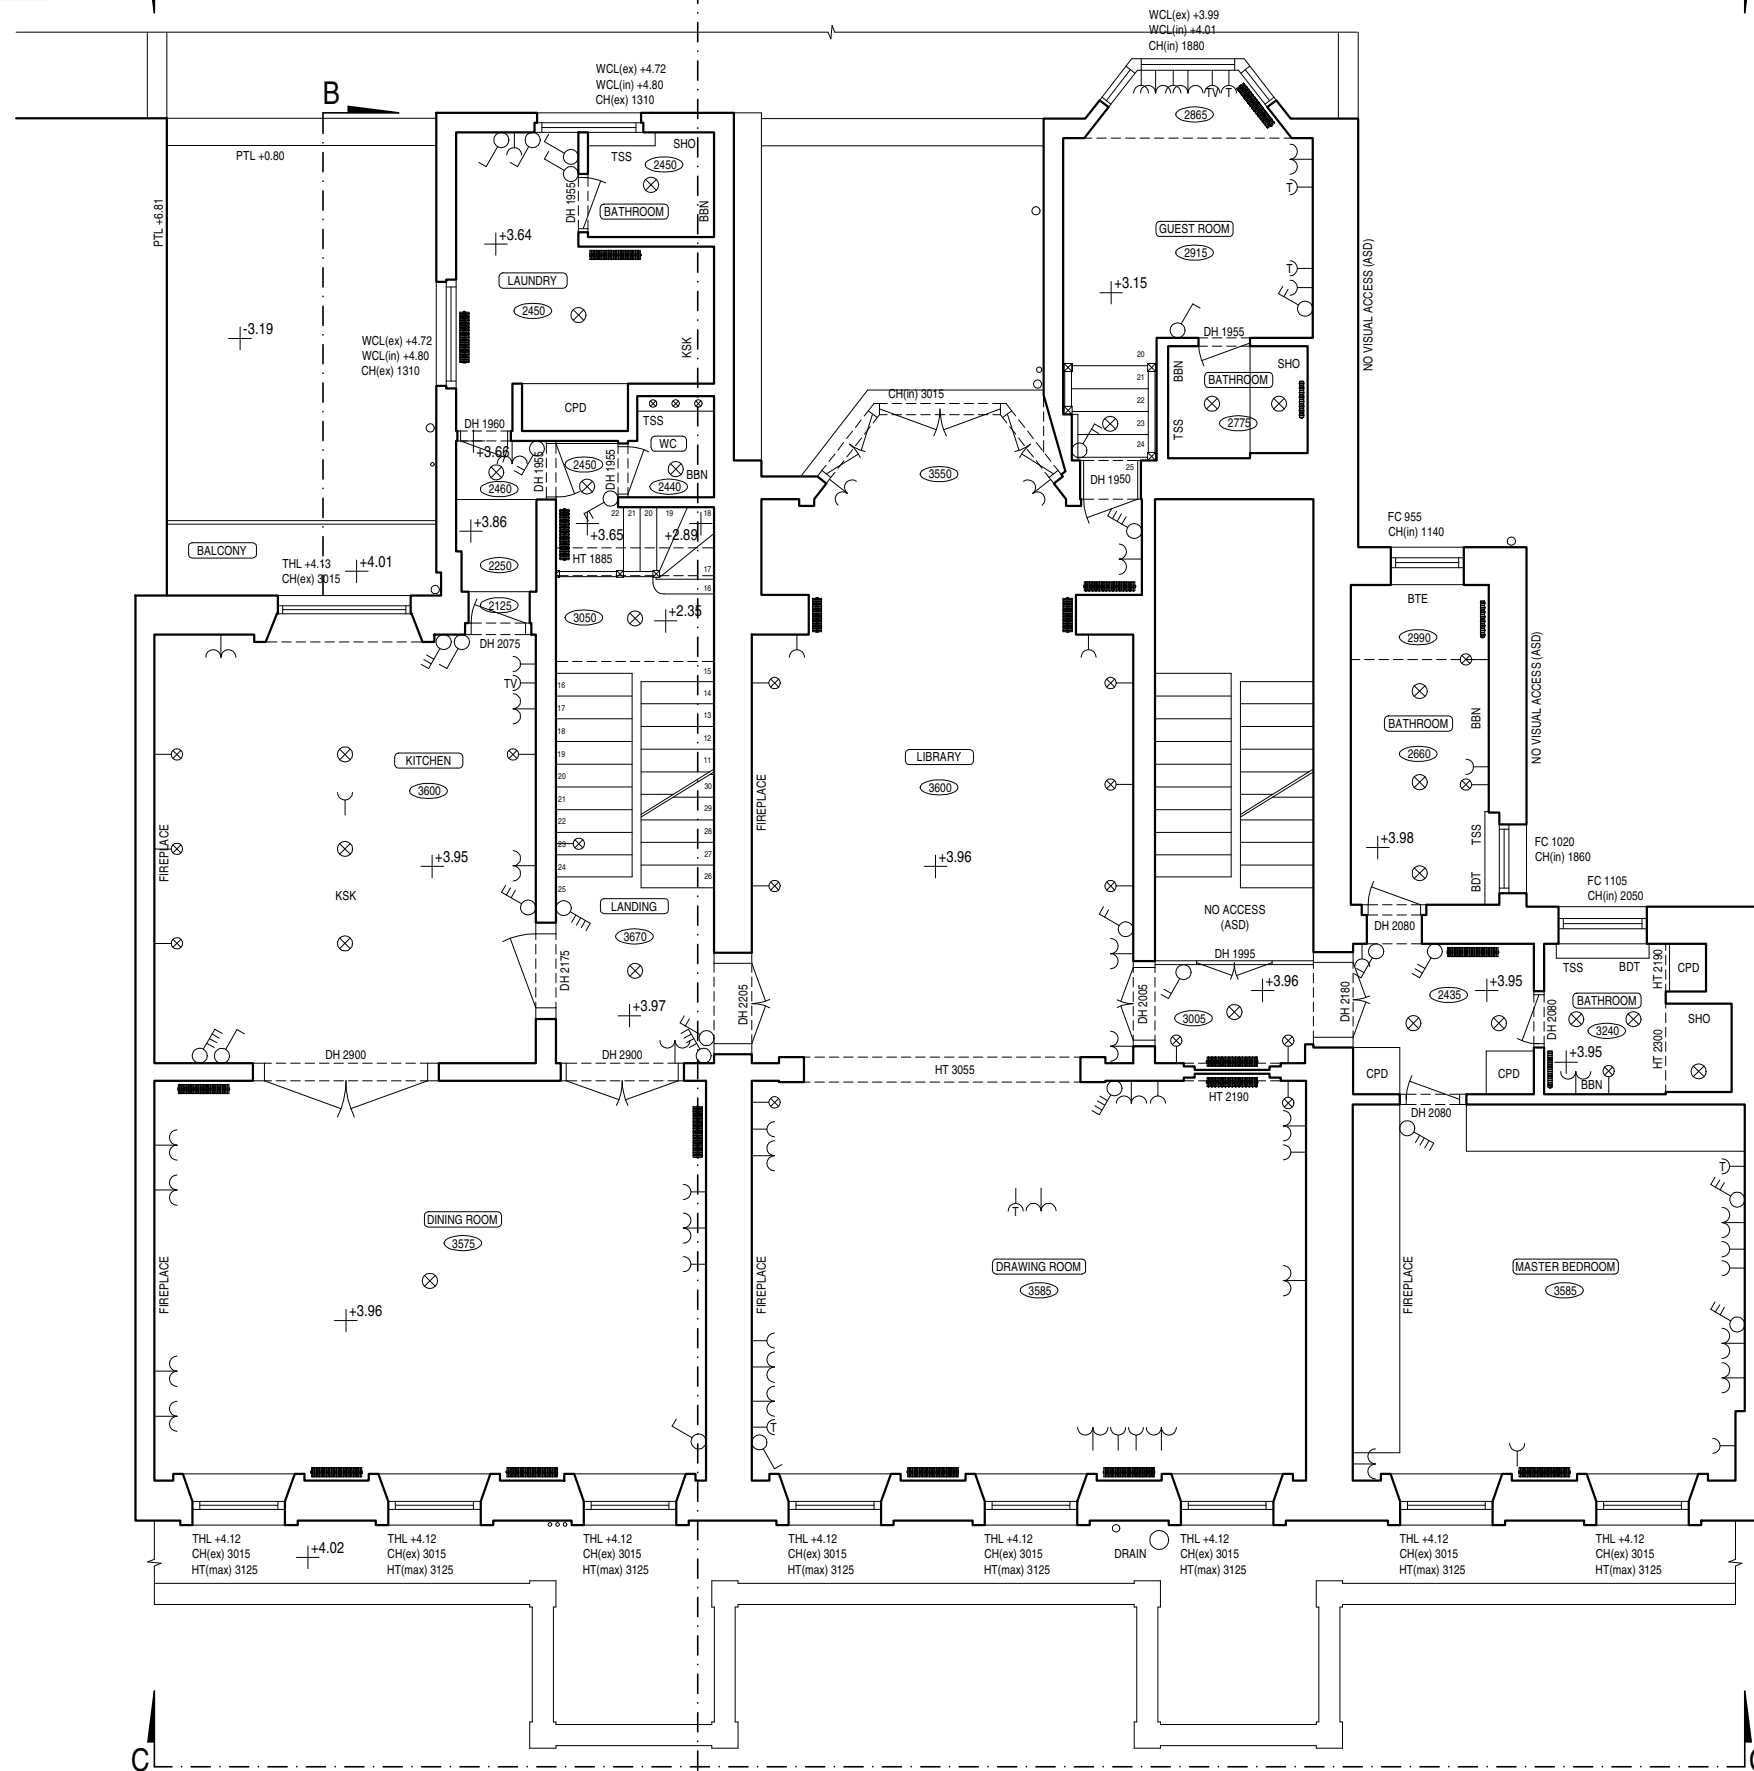

NOTES

- LEVELING** ALL LEVELS AND HEIGHTS BASED ON THE LOCAL DATUM (ARBITRARY DATUM).
- GRID** THE SURVEY GRID IS BASED ON ARBITRARY CO-ORDINATES AND THE NORTHPOINT IS INDICATIVE ONLY.
- OPENINGS** WINDOWS MEASURED TO INTERNAL REVEAL UNLESS STATED. DOORS MEASURED TO LEAF UNLESS STRUCTURE EXPOSED OR STATED.
- DRAINAGE** INVERT LEVELS, PIPE SIZES AND CONNECTIONS HAVE BEEN SURVEYED BY VISUAL INSPECTION ONLY, AND THEREFORE THE COMPLETE ACCURACY OF THIS INFORMATION CANNOT BE GUARANTEED.

LEGEND

(WHERE APPLICABLE)

ABBREVIATIONS

AIR BRICK	AB	INVERT LEVEL	IL
AIR CONDITIONING UNIT	ACU	LAMP POST	LP
ASSUMED	ASD	NO ACCESS	NA
BRICKWORK	BKWK	NO VISUAL ACCESS	NVA
CLOSEBOARD	CBD	PARAPET HEIGHT	PTH
COVER LEVEL	CL	PARAPET LEVEL	PTL
CONCRETE	CONC	PLASTER	PL
CUPBOARD	CPD	RIDGE LEVEL	RDL
DROP KERB	DK	ROOF LEVEL	RL
EAVES LEVEL	EL	RAIN WATER GUTTER	RWO
FLAT ASPHALT ROOF	FAR	RAIN WATER OUTLET	RWG
FIRE HYDRANT	FH	RAIN WATER PIPE	RWP
FIRE HYDRANT REEL	FHR	RADIATOR	RAD
FLAT ROOF	FR	SOFFIT HEIGHT	SOH
FLAT ROOF LEVEL	FRL	SOFFIT LEVEL	SOL
FLOWER BED	FBD	SOIL & VENT PIPE	SVP
GULLY	G	VENT PIPE	VP
GULLY CHANNEL	GC	UNABLE TO LIFT	UTL
INSPECTION COVER	IC	UNABLE TO SURVEY	UTS

FLOORS

BOILER	B	FLOOR LEVEL (VISIBLE)	FL
CUPBOARD	CPD	FIREPLACE	FP
LOW LEVEL WALL	LLW	HEIGHT	HT
CUPBOARD	CPD	HEIGHT	2500
FALSE BEAM	FB	SUSPENDED CEILING	SC
FALSE CEILING	FCE	SLOPE UP	Sup
FLOOR LEVEL (FALSE)	FFL	TRAPDOOR	TD
FLOOR LEVEL (RAISED)	RFL	UP ARROW	↑
FLOOR LEVEL (STRUCTURAL)	SFL	UNDERSIDE	US

WINDOWS

CILL TO HEAD OF WINDOW	CH	WINDOW CILL LEVEL	WCL
FLOOR TO CILL HEIGHT	FC	WINDOW HEAD LEVEL	WHL

DOORS


DOOR HEAD LEVEL	DHL	THRESHOLD LEVEL	THL
DOOR HEAD HEIGHT	DH	THRESHOLD HEIGHT	TH

ROOF STRUCTURE

BINDER	BR	DORMER SIDE	DS
CEILING JOIST	CJ	HIP RAFTER	HRF
COMMON RAFTER	CRF	LONGITUDINAL BRACE	LBR
GANG NAILED PLATE	GNP	PURLIN	PN
HANGER	HR	RIDGE BOARD	RB
COLLAR BEAM	CB	STRUT	ST
DIAGONAL BRACE	DBR	WALL PLATE	WPL

SANITARY WARE & FITTINGS

BATHROOM BASIN	BBN	TOILET SEATS	TSS
GENTS URINAL	GUL	BATHTUBE	BTE
LADIES URINAL	LUL	BIDET	BDT
HAND DRYER	HDR	SHOWER	SHO
KITCHEN SINK	KSK		

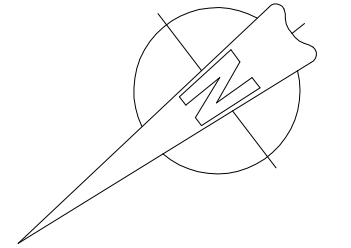

PETER MIKO LIMITED


DALTON HOUSE  
60 WINDSOR AVENUE  
LONDON  
UNITED KINGDOM  
SW19 2RR

Tel: 0800 0608505  
E-mail: surveyor@petermiko.co.uk  
Website www.petermiko.co.uk

PROJECT No 45-21	PROPERTY ADDRESS	DRAWING No 7
SURVEYED PM; KD		SCALE 1:100
DRAWN PM; KD		SHEET A3
DATE 18-02-2021		

THE COPYRIGHT OF THIS DRAWING IS RETAINED BY PETER MIKO LTD. ALL INFORMATION CONTAINED IN THIS DRAWING SHOULD BE CHECKED AND VERIFIED PRIOR TO ANY FABRICATION OR CONSTRUCTION. ANY DISCREPANCIES BETWEEN THIS DRAWING AND ANY OTHER INFORMATION SHOULD BE REPORTED TO PETER MIKO LTD. THIS DRAWING MUST NOT BE SCALED.

SCALE BAR

 

1

2

3

4

NOTES

**LEVELING** ALL LEVELS AND HEIGHTS BASED ON THE LOCAL DATUM (ARBITRARY DATUM).

**GRID** THE SURVEY GRID IS BASED ON ARBITRARY CO-ORDINATES AND THE NORTHPOINT IS INDICATIVE ONLY.

**OPENINGS** WINDOWS MEASURED TO INTERNAL REVEAL UNLESS STATED. DOORS MEASURED TO LEAF UNLESS STRUCTURE EXPOSED OR STATED.

**DRAINAGE** INVERT LEVELS, PIPE SIZES AND CONNECTIONS HAVE BEEN SURVEYED BY VISUAL INSPECTION ONLY, AND THEREFORE THE COMPLETE ACCURACY OF THIS INFORMATION CANNOT BE GUARANTEED.

LEGEND

(WHERE APPLICABLE)

ABBREVIATIONS

AIR BRICK	AB	INVERT LEVEL	IL
AIR CONDITIONING UNIT	ACU	LAMP POST	LP
ASSUMED	ASD	NO ACCESS	NA
BRICKWORK	BKWK	NO VISUAL ACCESS	NVA
CLOSEBOARD	CBD	PARAPET HEIGHT	PTH
COVER LEVEL	CL	PARAPET LEVEL	PTL
CONCRETE	CONC	PLASTER	PL
CUPBOARD	CPD	RIDGE LEVEL	RDL
DROP KERB	DK	ROOF LEVEL	RL
EAVES LEVEL	EL	RAIN WATER GUTTER	RWO
FLAT ASPHALT ROOF	FAR	RAIN WATER OUTLET	RWG
FIRE HYDRANT	FH	RAIN WATER PIPE	RWP
FIRE HYDRANT REEL	FHR	RADIATOR	RAD
FLAT ROOF	FR	SOFFIT HEIGHT	SOH
FLAT ROOF LEVEL	FRL	SOFFIT LEVEL	SOL
FLOWER BED	FBD	SOIL & VENT PIPE	SVP
GULLY	G	VENT PIPE	VP
GULLY CHANNEL	GC	UNABLE TO LIFT	UTL
INSPECTION COVER	IC	UNABLE TO SURVEY	UTS

FLOORS

BOILER	B	FLOOR LEVEL (VISIBLE)	FL
CUPBOARD	CPD	FIREPLACE	FP
LOW LEVEL WALL	LLW	HEIGHT	HT
CUPBOARD	CPD	HEIGHT	2500
FALSE BEAM	FB	SUSPENDED CEILING	SC
FALSE CEILING	FCE	SLOPE UP	Sup
FLOOR LEVEL (FALSE)	FFL	TRAPDOOR	TD
FLOOR LEVEL (RAISED)	RFL	UP ARROW	→
FLOOR LEVEL (STRUCTURAL)	SFL	UNDERSIDE	US

WINDOWS

CILL TO HEAD OF WINDOW	CH	WINDOW CILL LEVEL	WCL
FLOOR TO CILL HEIGHT	FC	WINDOW HEAD LEVEL	WHL

DOORS

DOOR HEAD LEVEL	DHL	THRESHOLD LEVEL	THL
DOOR HEAD HIGHT	DH	THRESHOLD HEIGT	TH

ROOF STRUCTURE

BINDER	BR	DORMER SIDE	DS
CEILING JOIST	CJ	HIP RAFTER	HRF
COMMON RAFTER	CRF	LONGITUDINAL BRACE	LBR
GANG NAILED PLATE	GNP	PURLIN	PN
HANGER	HR	RIDGE BOARD	RB
COLLAR BEAM	CB	STRUT	ST
DIAGONAL BRACE	DBR	WALL PLATE	WPL

SANITARY WARE & FITTINGS

BATHROOM BASIN	BBN	TOILET SEATS	TSS
GENTS URINAL	GUL	BATHTUBE	BTE
LADIES URINAL	LUL	BIDET	BDT
HAND DRYER	HDR	SHOWER	SHO
KITCHEN SINK	KSK		














PETER MIKO LIMITED

DALTON HOUSE  
60 WINDSOR AVENUE  
LONDON  
UNITED KINGDOM  
SW19 2RR


Tel: 0800 0608505  
E-mail: surveyor@petermiko.co.uk  
Website www.petermiko.co.uk

PROJECT No 45-21	PROPERTY ADDRESS	
SURVEYED PM; KD		DRAWING No 7
DRAWN PM; KD		SCALE 1:100
DATE 18-02-2021		SHEET A3

THE COPYRIGHT OF THIS DRAWING IS RETAINED BY PETER MIKO LTD. ALL INFORMATION CONTAINED IN THIS DRAWING SHOULD BE CHECKED AND VERIFIED PRIOR TO ANY FABRICATION OR CONSTRUCTION. ANY DISCREPANCIES BETWEEN THIS DRAWING AND ANY OTHER INFORMATION SHOULD BE REPORTED TO PETER MIKO LTD. THIS DRAWING MUST NOT BE SCALED.

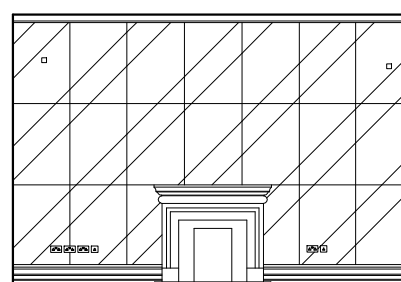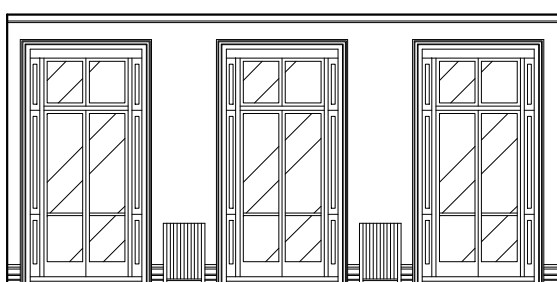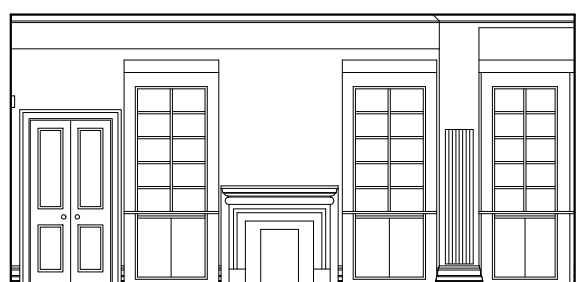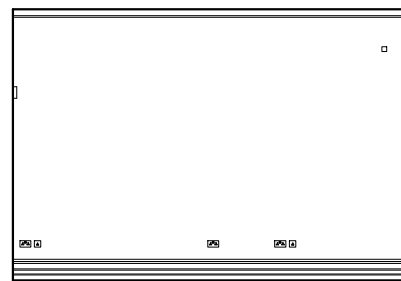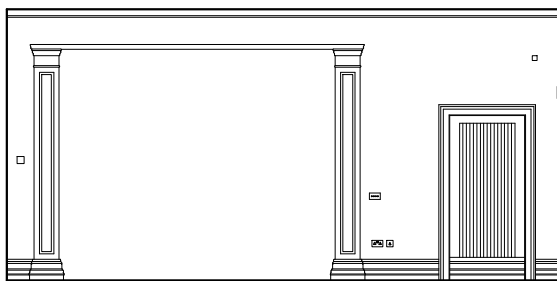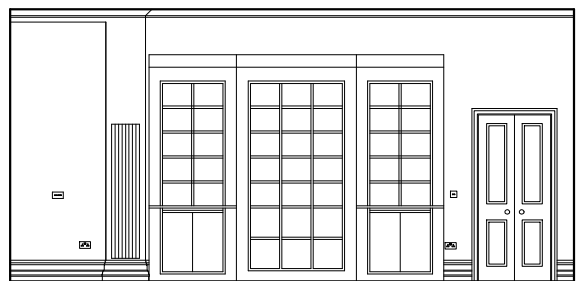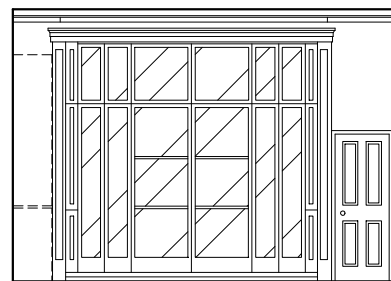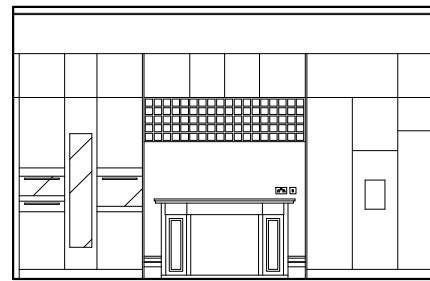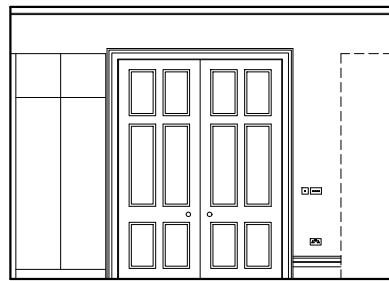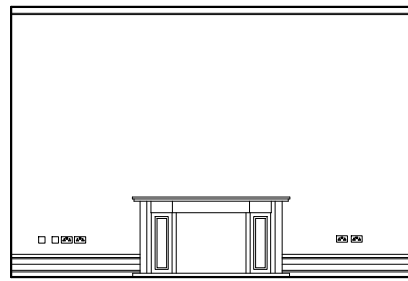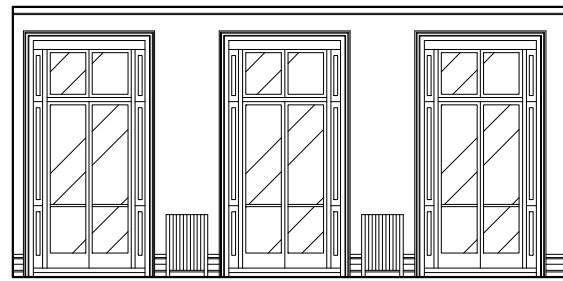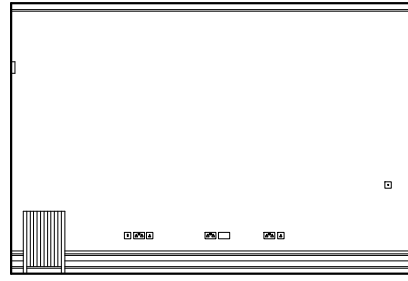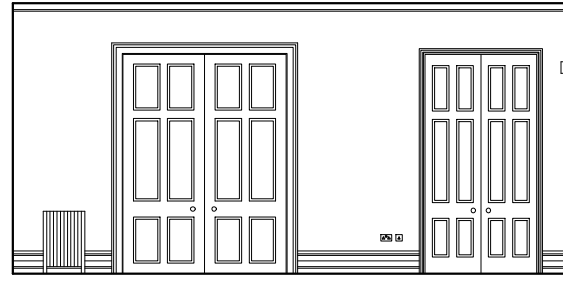

SCALE BAR

 

1

2

3

4

A

A

B

B